


AR001 ref to NASC

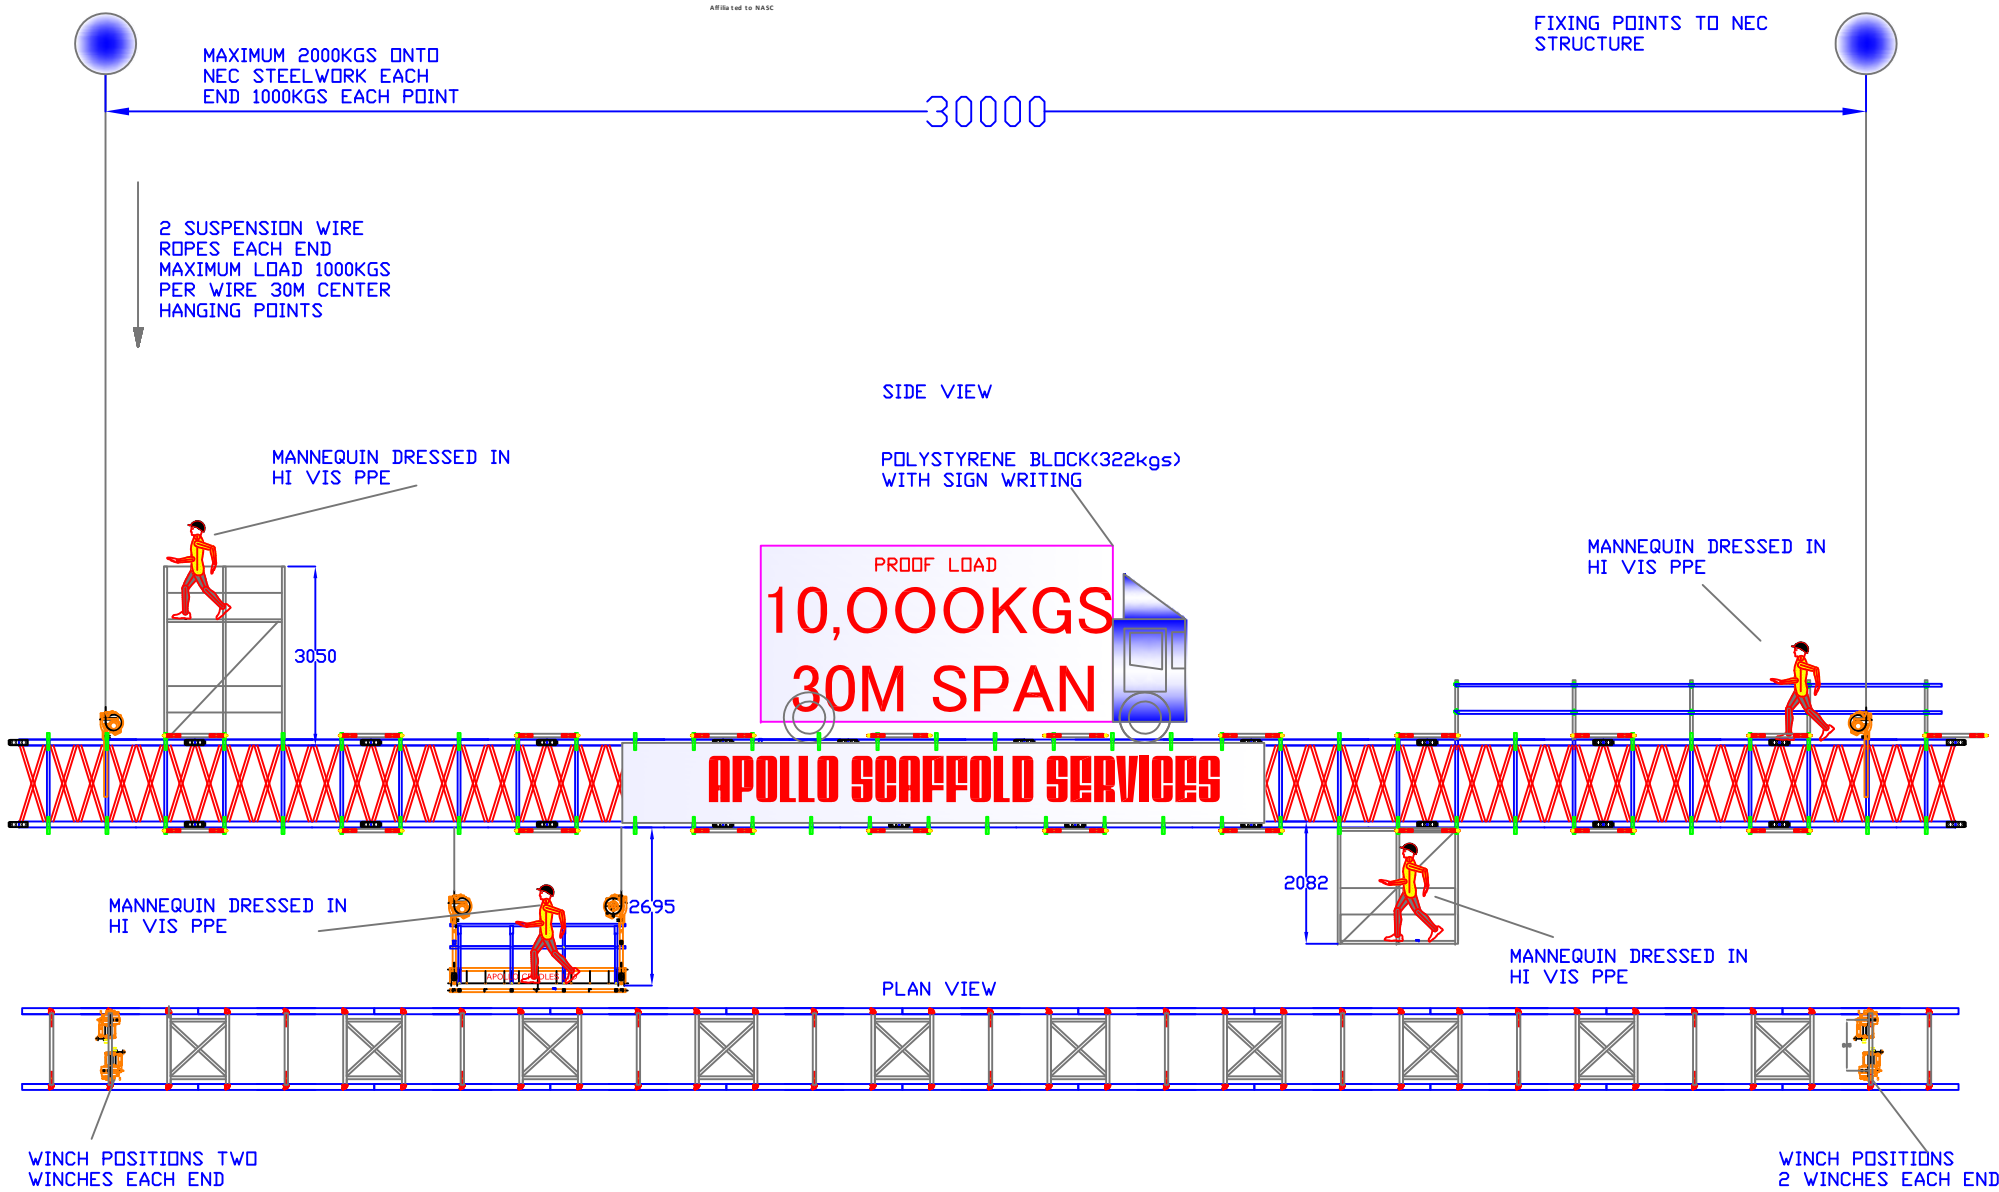

THIS DRAWING IS CONFIDENTIAL AND THE PROPERTY OF APOLLO CRADLES LTD. - IT MUST NOT BE COPIED IN ANY FORM WITHOUT WRITTEN PERMISSION - COPYRIGHTS ARE RESERVED

GENERAL NOTES - UNLESS OTHERWISE STATED - DO NOT SCALE - IF IN DOUBT ASK

SCHEMATIC

REVISIONS				REVISIONS				REVISIONS				REFERENCE DRAWINGS			
REV.	BY	CHECK	DATE	REV.	BY	CHECK	DATE	REV.	BY	CHECK	DATE	REV.	BY	CHECK	DATE
A			17-03-10	E				J							
B				F				K							
C				G				L							
D				H				M							

SCALE	
DRAWN	
DATE	
CHECKED	
DATE	
APPROVED	
DATE	
Apollo Cradles Ltd 428 Carlton Road Barnsley S71 3HX PROJECT: APOLLO 1500 X BEAM	
TENDER / CONTRACT No.	DRG. No./Rev. 76289
REV.	A0-CAD